
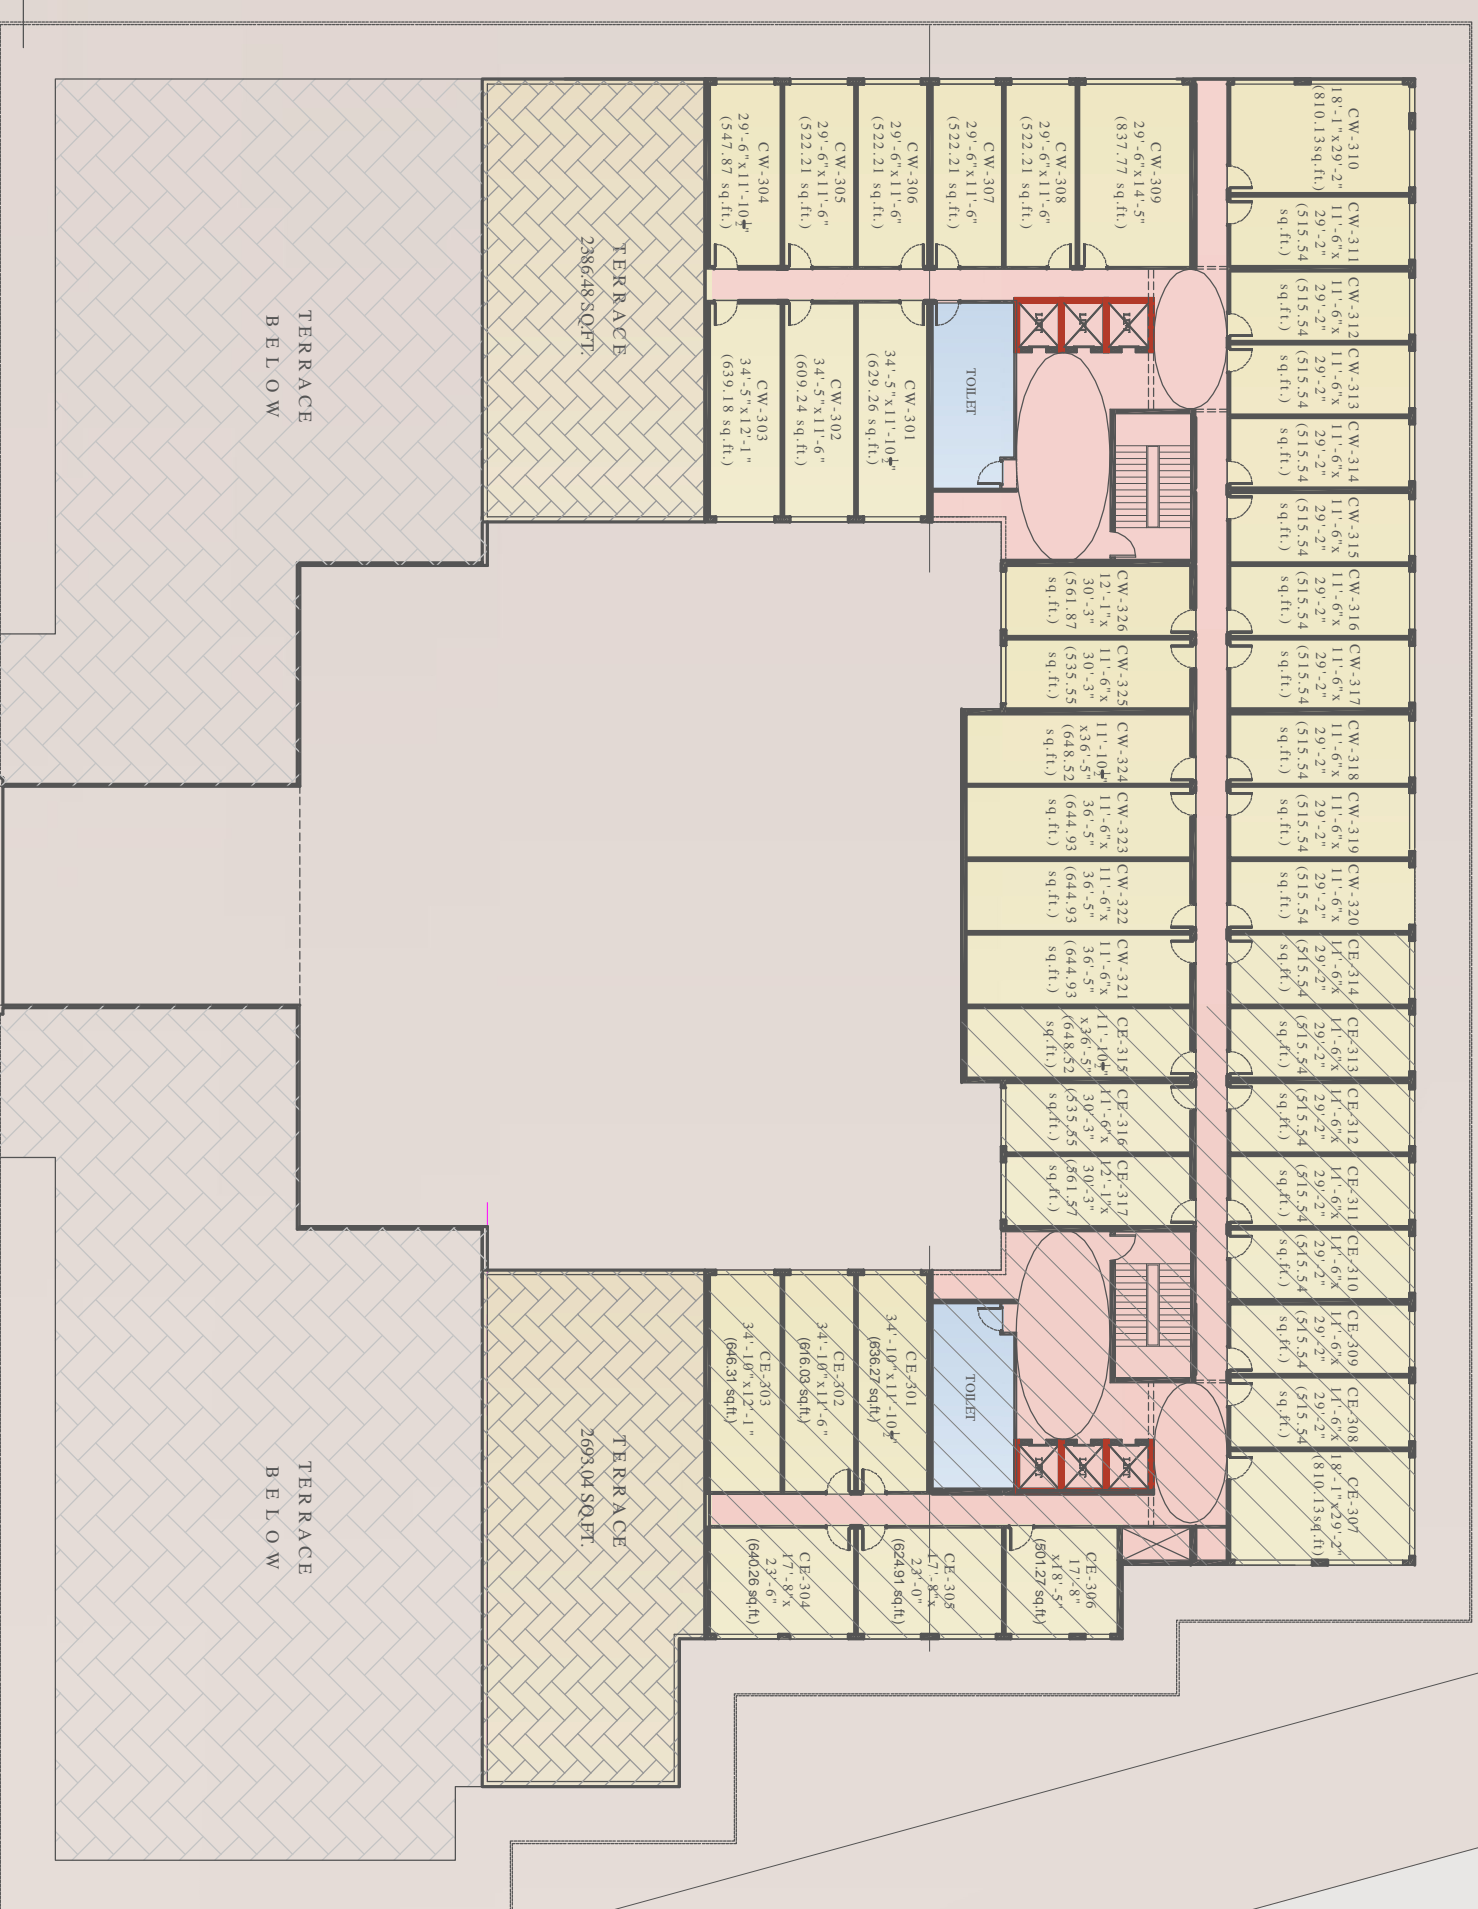


WEST

EAST

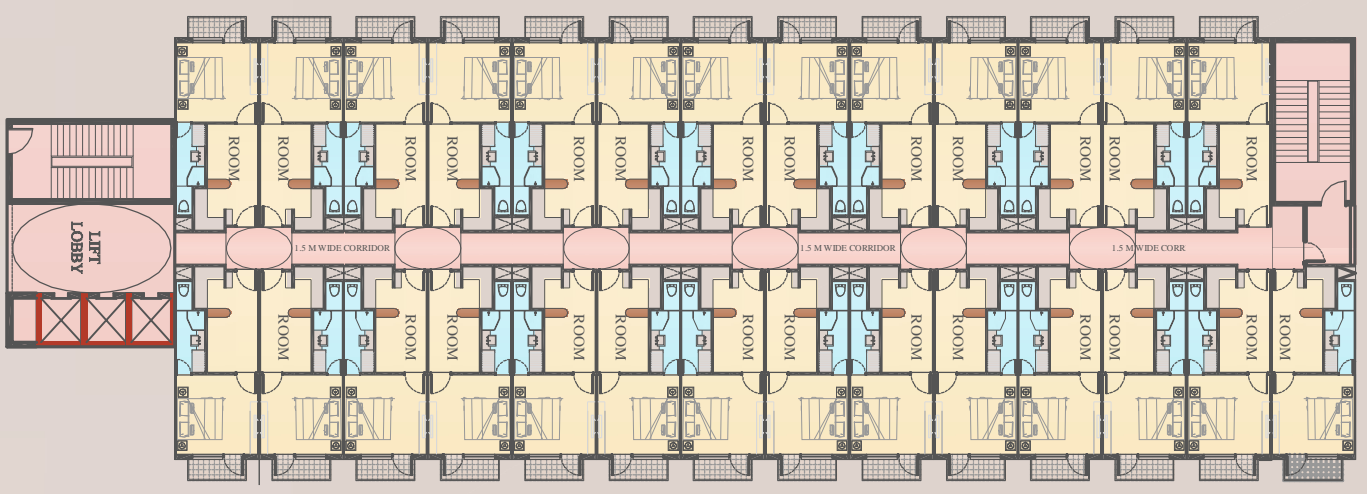

TERRACE
(69'x) 79.88(0)

TERRACE
BELOW

TERRACE
286'x68'SOFT


TERRACE
BELOW

TERRACE
269'x04'SOFT

PROJECT NAME:-

SUBURBIO-67,
MAIN SOHNA ROAD, GURGAON

CLIENT NAME:-

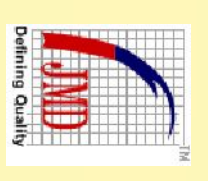


JMD GROUP

DRAWING NAME:-

OFFICE,
TYPICAL FLOOR PLAN
(3RD TO 7TH FLOOR)

NORTH:-

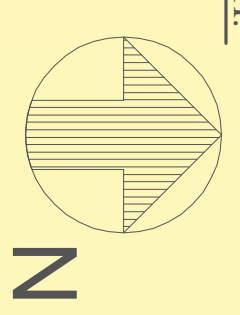

ARCHITECT:-



DESIGN FORUM
INTERNATIONAL
• ARCHITECTURE • URBAN DESIGN • TOWN PLANNING •

WEST

EAST



PROJECT NAME:-
SUBURBIO-67,
MAIN SOHNA ROAD, GURGAON


CLIENT NAME:-


JMD GROUP

DRAWING NAME:-
RETAIL,
FIRST FLOOR PLAN

NORTH:-

N

ARCHITECT:-

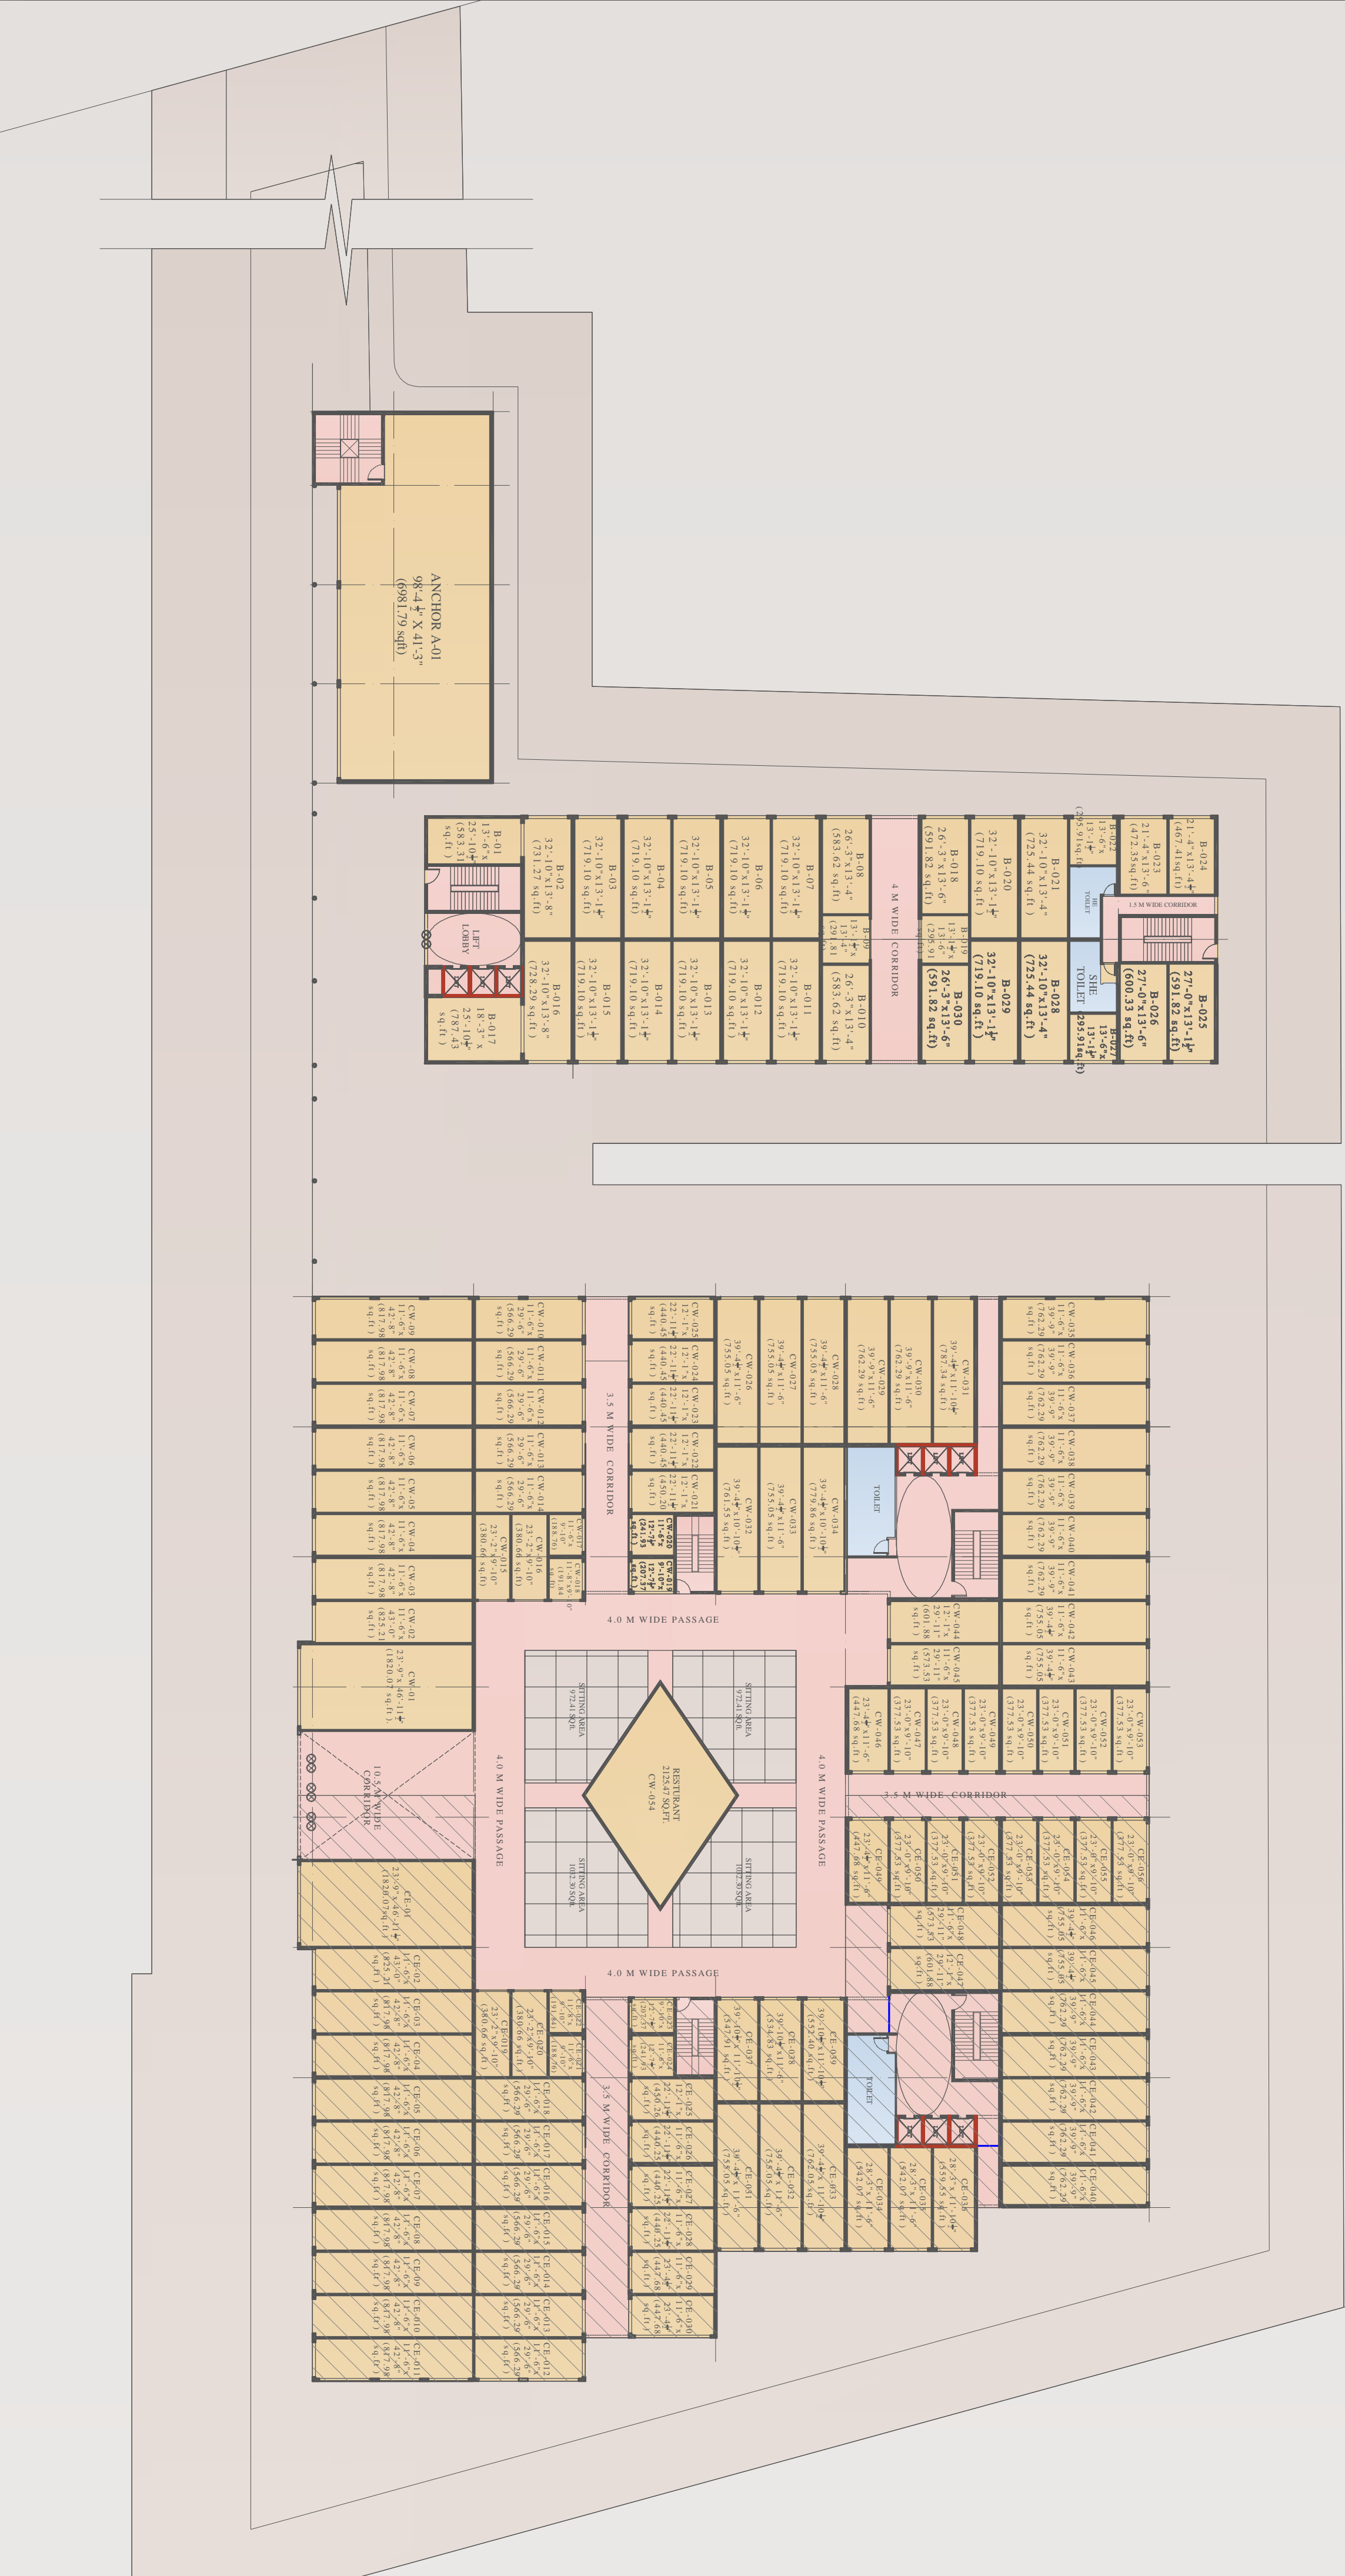**DESIGN FORUM
INTERNATIONAL**
• ARCHITECTURE • URBAN DESIGN • TOWN PLANNING •



WEST

EAST


PROJECT NAME:-
SUBURBIO-67,
MAIN SOHNA ROAD, GURGAON

CLIENT NAME:-
JMD GROUP


DRAWING NAME:-
RETAIL,
GROUND FLOOR PLAN

NORTH:-

ARCHITECT:-

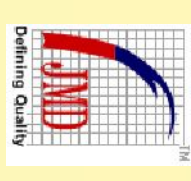

JMD GROUP

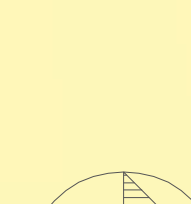


N


DESIGN FORUM
INTERNATIONAL
 • ARCHITECTURE • URBAN DESIGN • TOWN PLANNING •

WEST

EAST

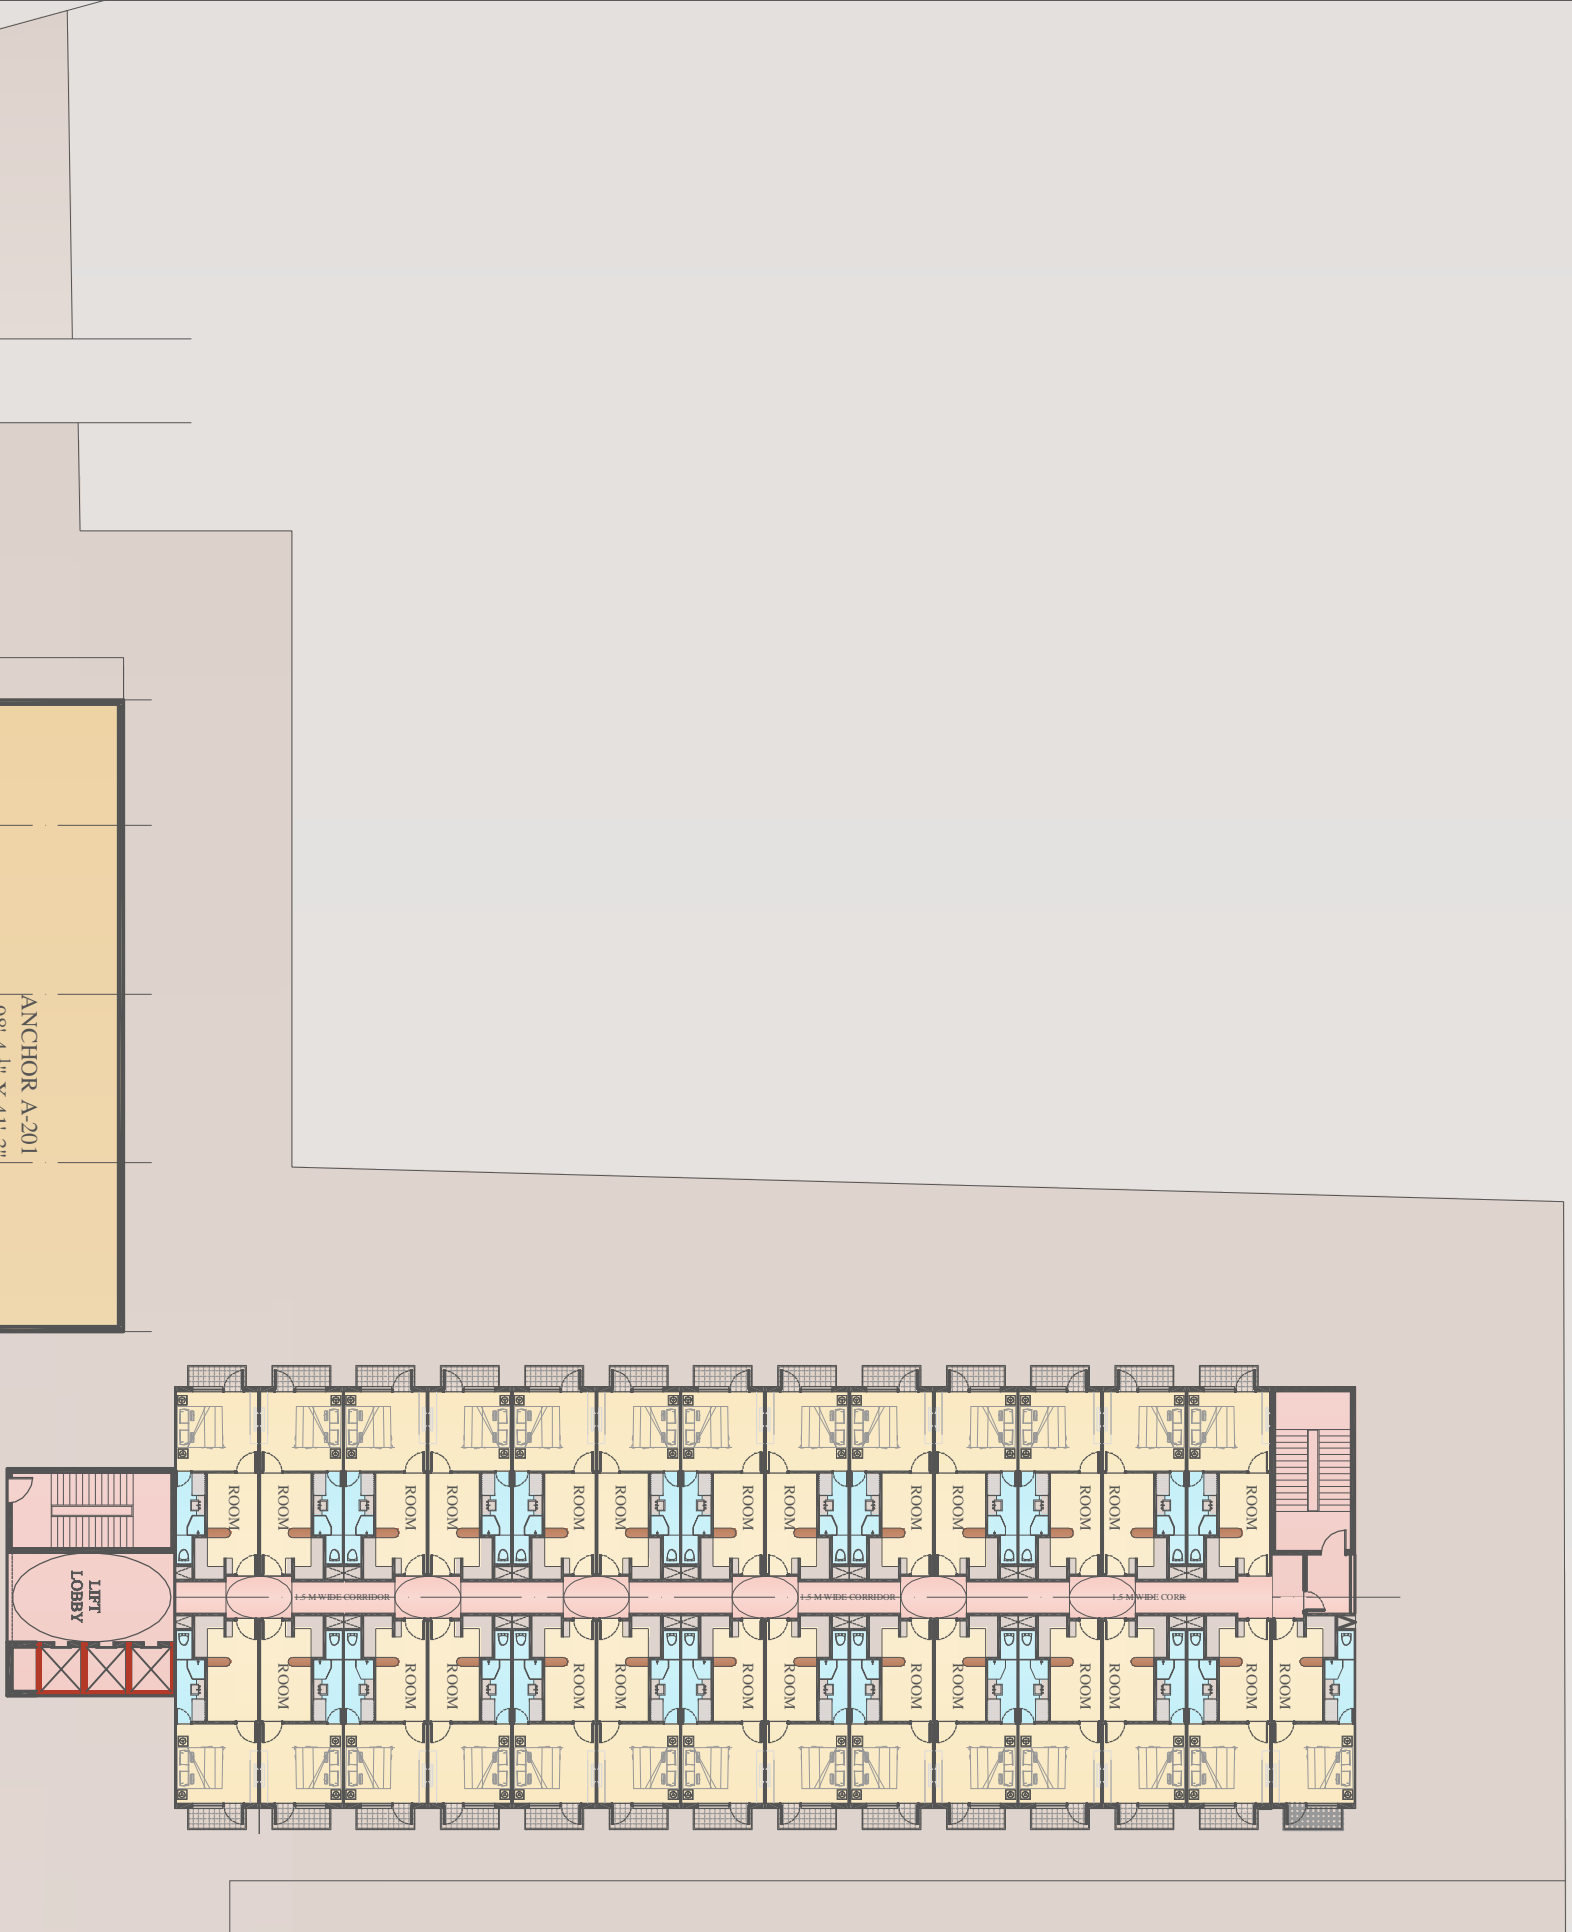


ANCHOR A-201
 98-4' X 41'-3"
 (6981.79 sqft)

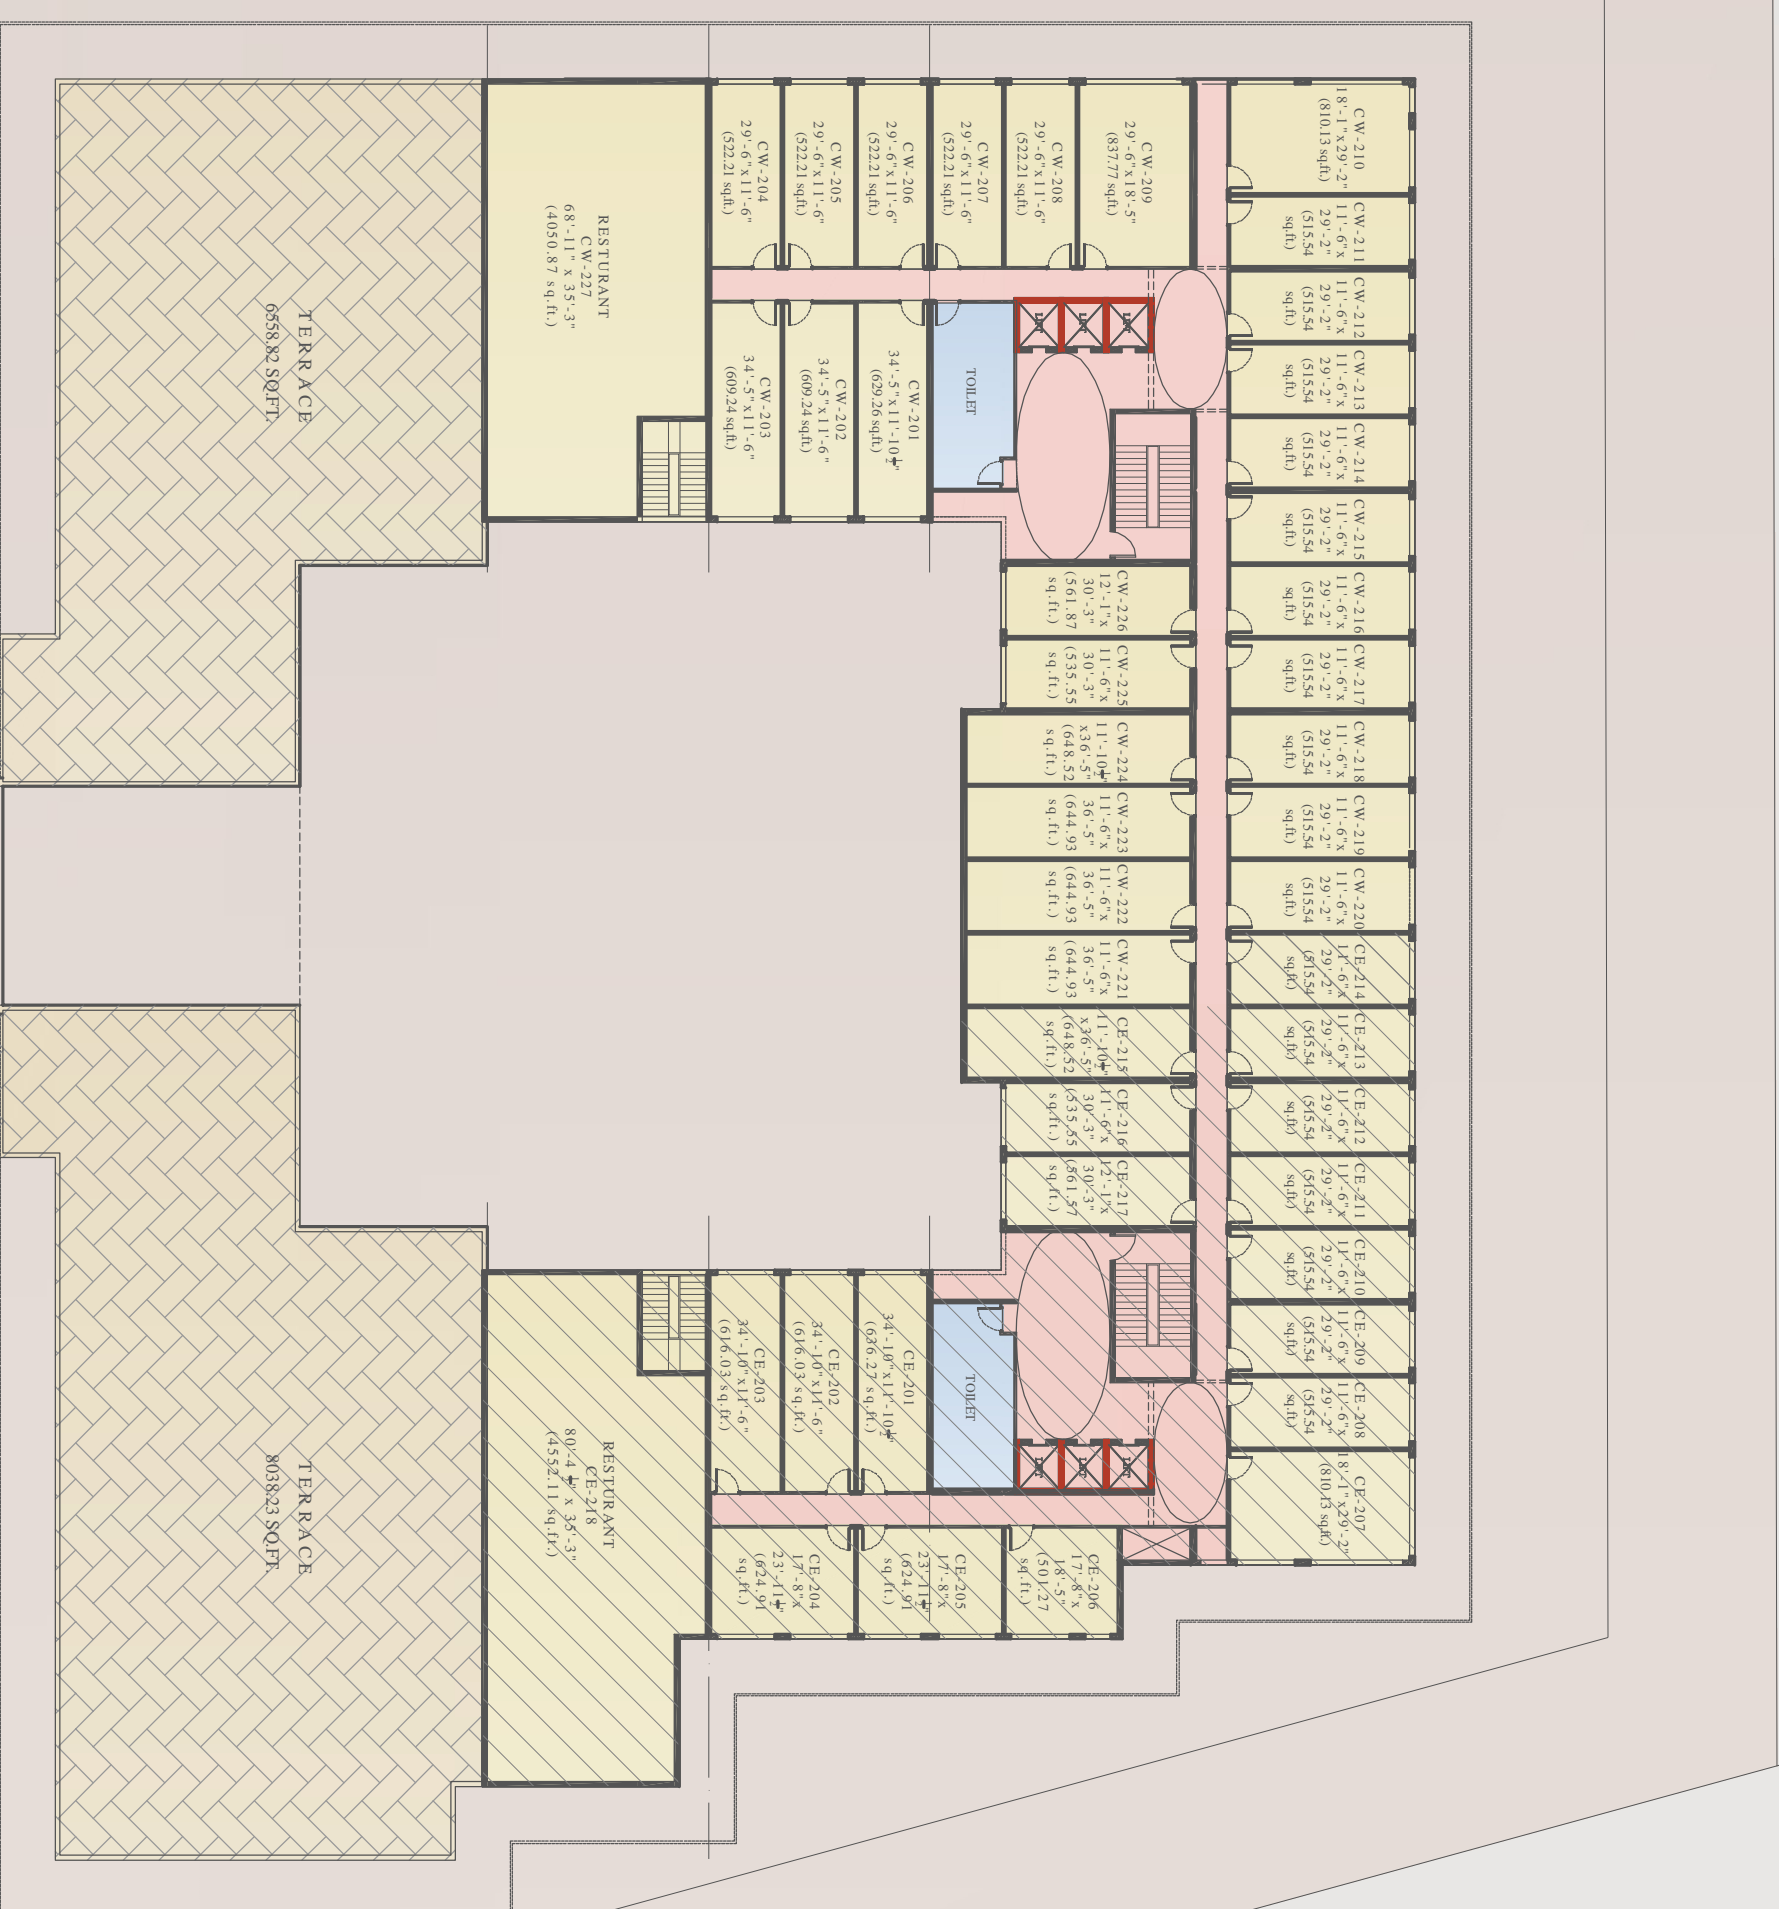

PROJECT NAME:-

SUBURBIO-67,
MAIN SOHNA ROAD, GURGAON

CLIENT NAME:-

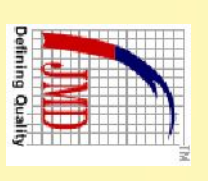


J M D G R O U P

DRAWING NAME:-

OFFICE,
SECOND FLOOR PLAN

NORTH:-

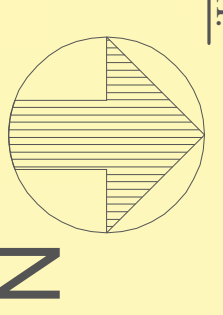

ARCHITECT:-

