


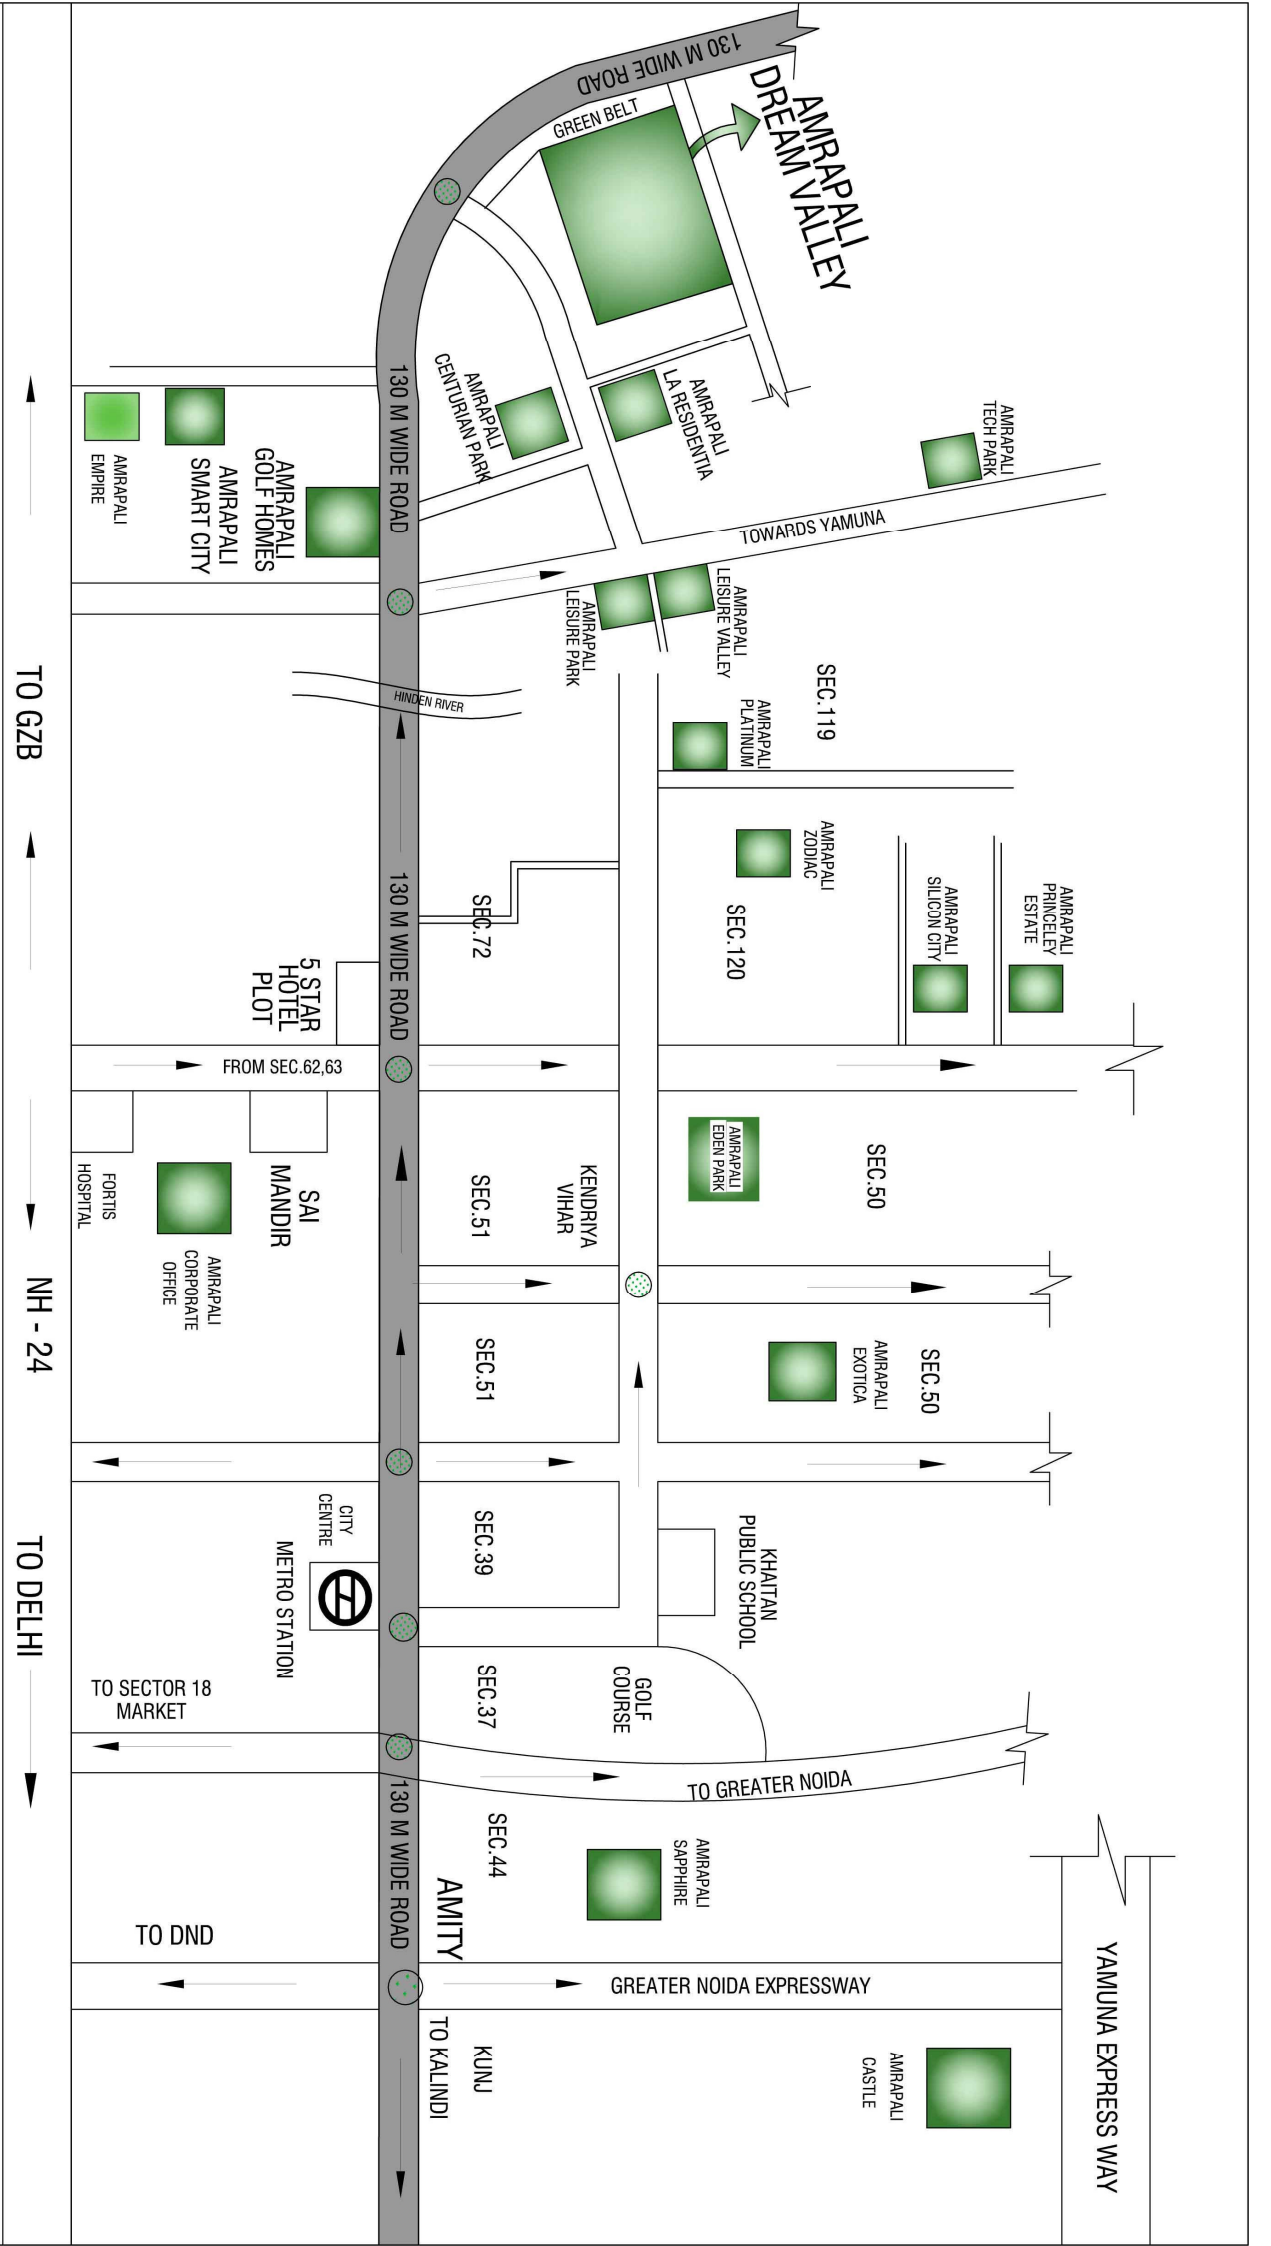

LOCATION MAP



Map not to Scale

AMRAPALI DREAM VALLEY



GIAN P. MATHUR & ASSOCIATES (P) LTD.
ARCHITECTS, ENGINEERS AND PLANNERS





TOTAL SUPER AREA = 1690 Sq.ft



TOTAL SUPER AREA = 2450 Sq.ft



TOTAL SUPER AREA = 2950 Sq.ft